


DISTRICT	COUNTY	ROUTE	SECTION	SHEET
5-0	NORTHAMPTON	0033	05B	54 OF 85
PALMER TOWNSHIP/STOCKERTOWN BOROUGH				
REVISION NUMBER	REVISIONS	DATE	BY	APPROVED

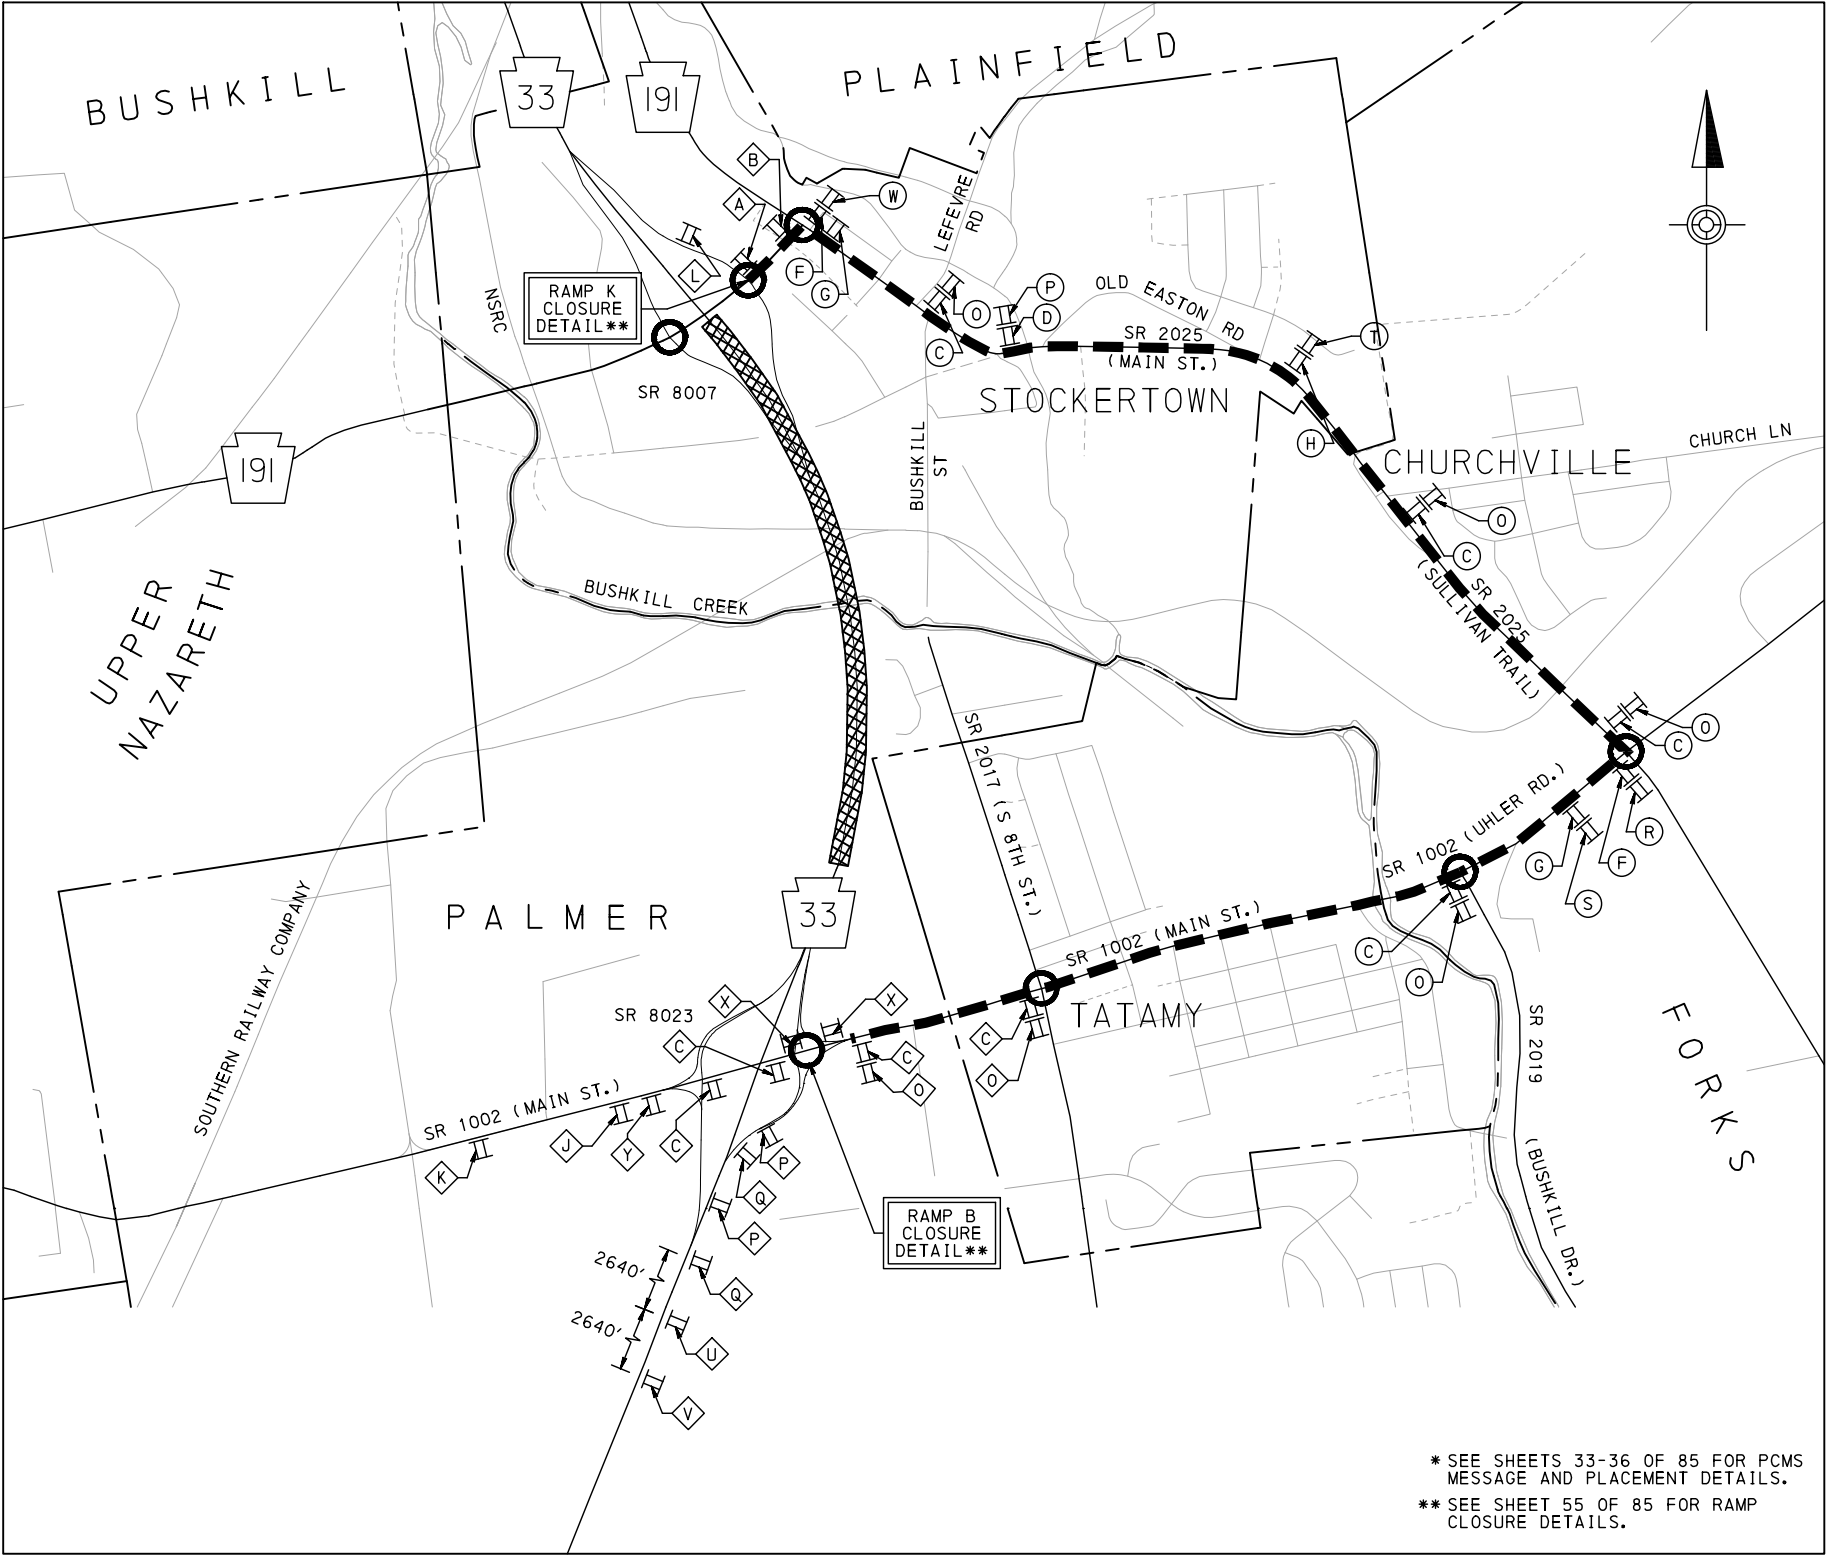

LEGEND

- WORK AREA
- TEMPORARY DETOUR ROUTE
- TEMPORARY SIGN LOCATION
- TOWNSHIP/BOROUGH BOUNDARY
- TRAFFIC SIGNAL - TIMING REVISIONS REQUIRED

SR 8007 RAMP K AND
SR 8023 RAMP B CLOSURE

SCALE
0 750 1500 FEET

TRAFFIC CONTROL PLAN
PHASE 2 - RAMP CLOSURE - DETOUR

